


CHERRY VALLEY BOULEVARD ELEV. 284.67

SITE DATA
 SITE AREA 173,888 SF GROSS
 BUILDING AREA 34,073 SF NET AFTER DEDICATION
 BUILDING COVER: 30,070 SF
 PARKING PROVIDED: 80 SPACES
 LANDSCAPE AREA: 37,886 SF
 22'

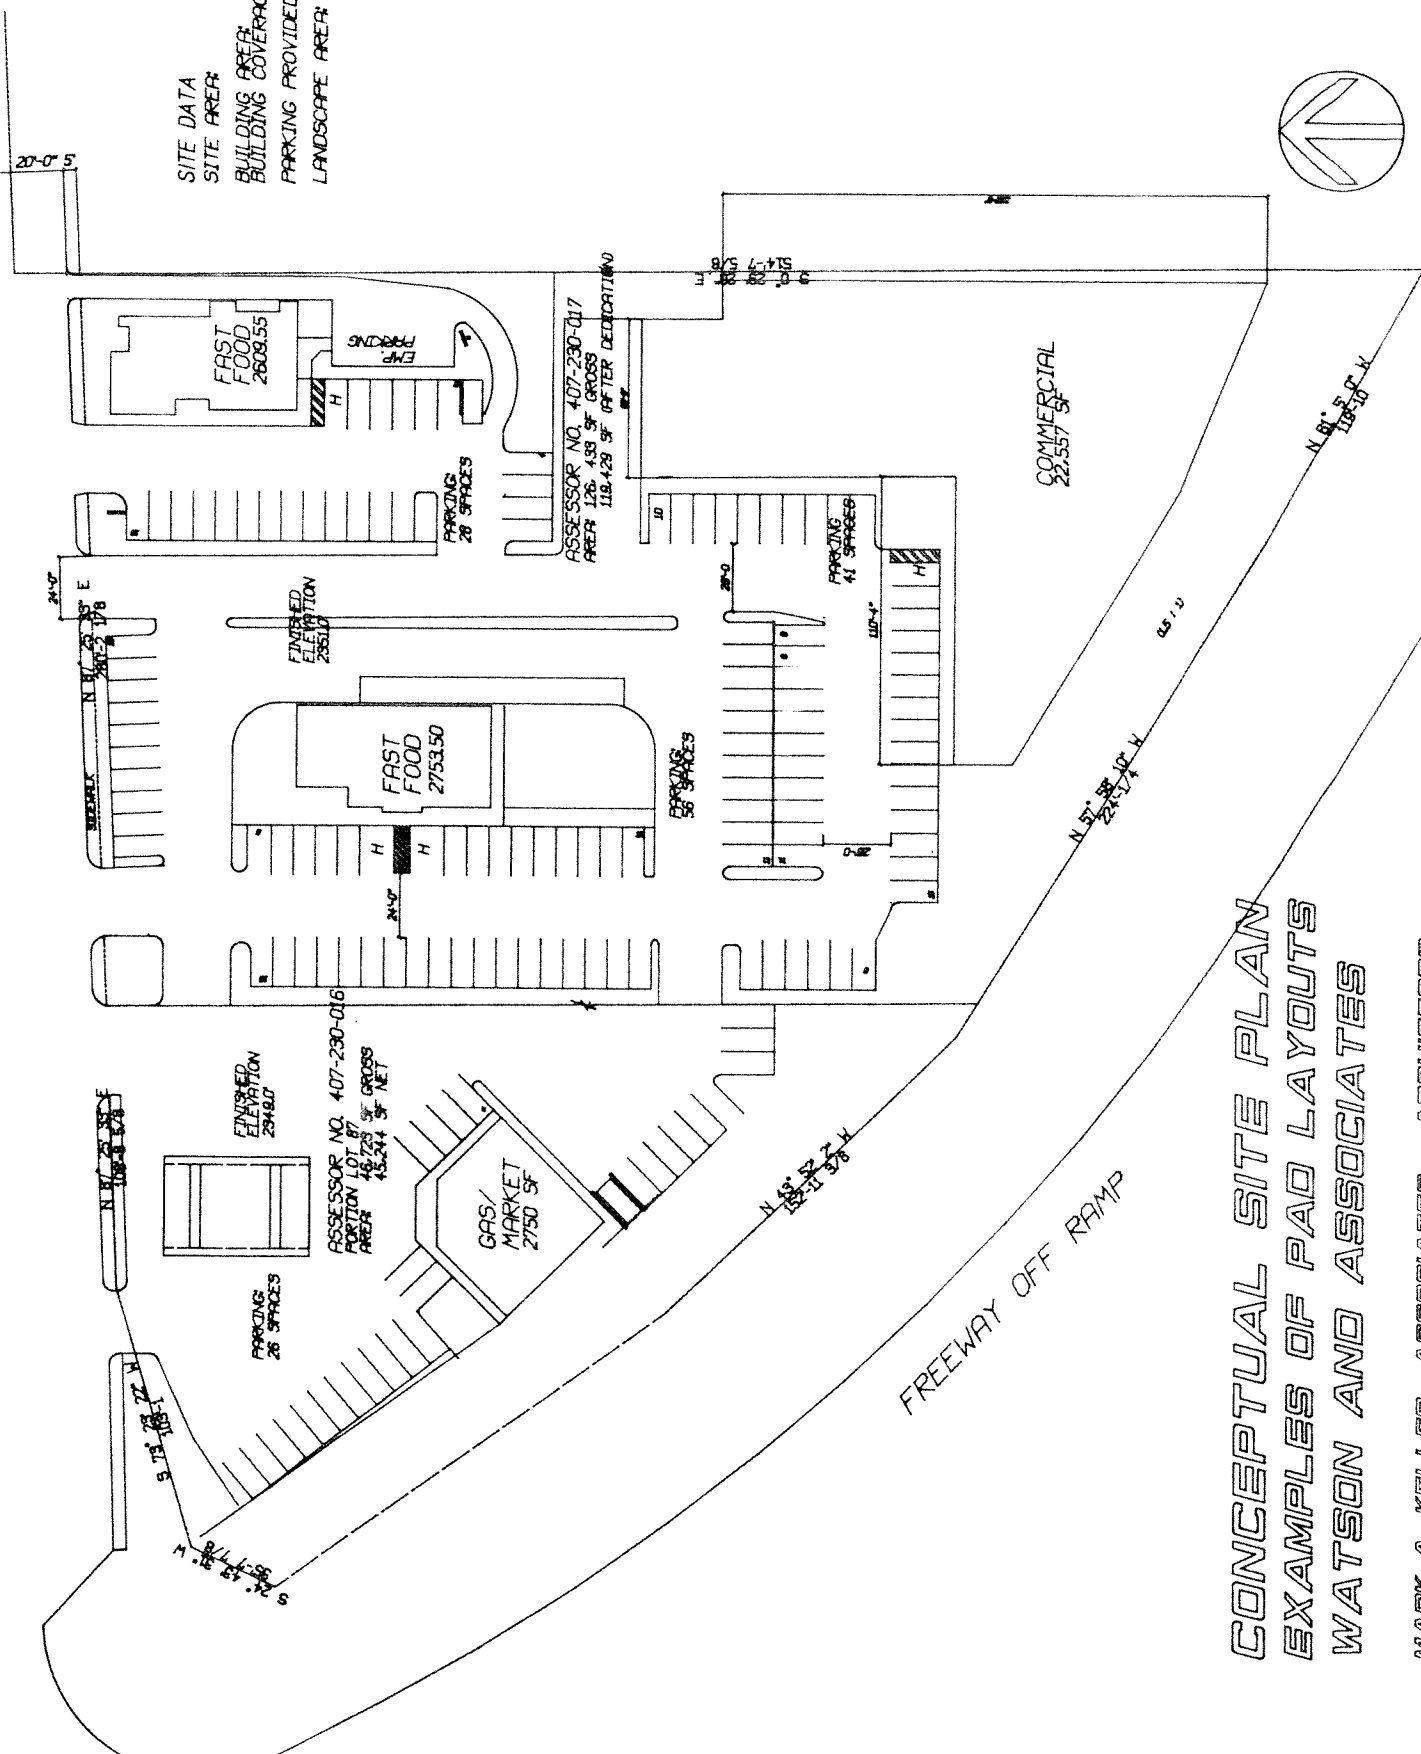

CONCEPTUAL SITE PLAN
 EXAMPLES OF PAD LAYOUTS
 WATSON AND ASSOCIATES